


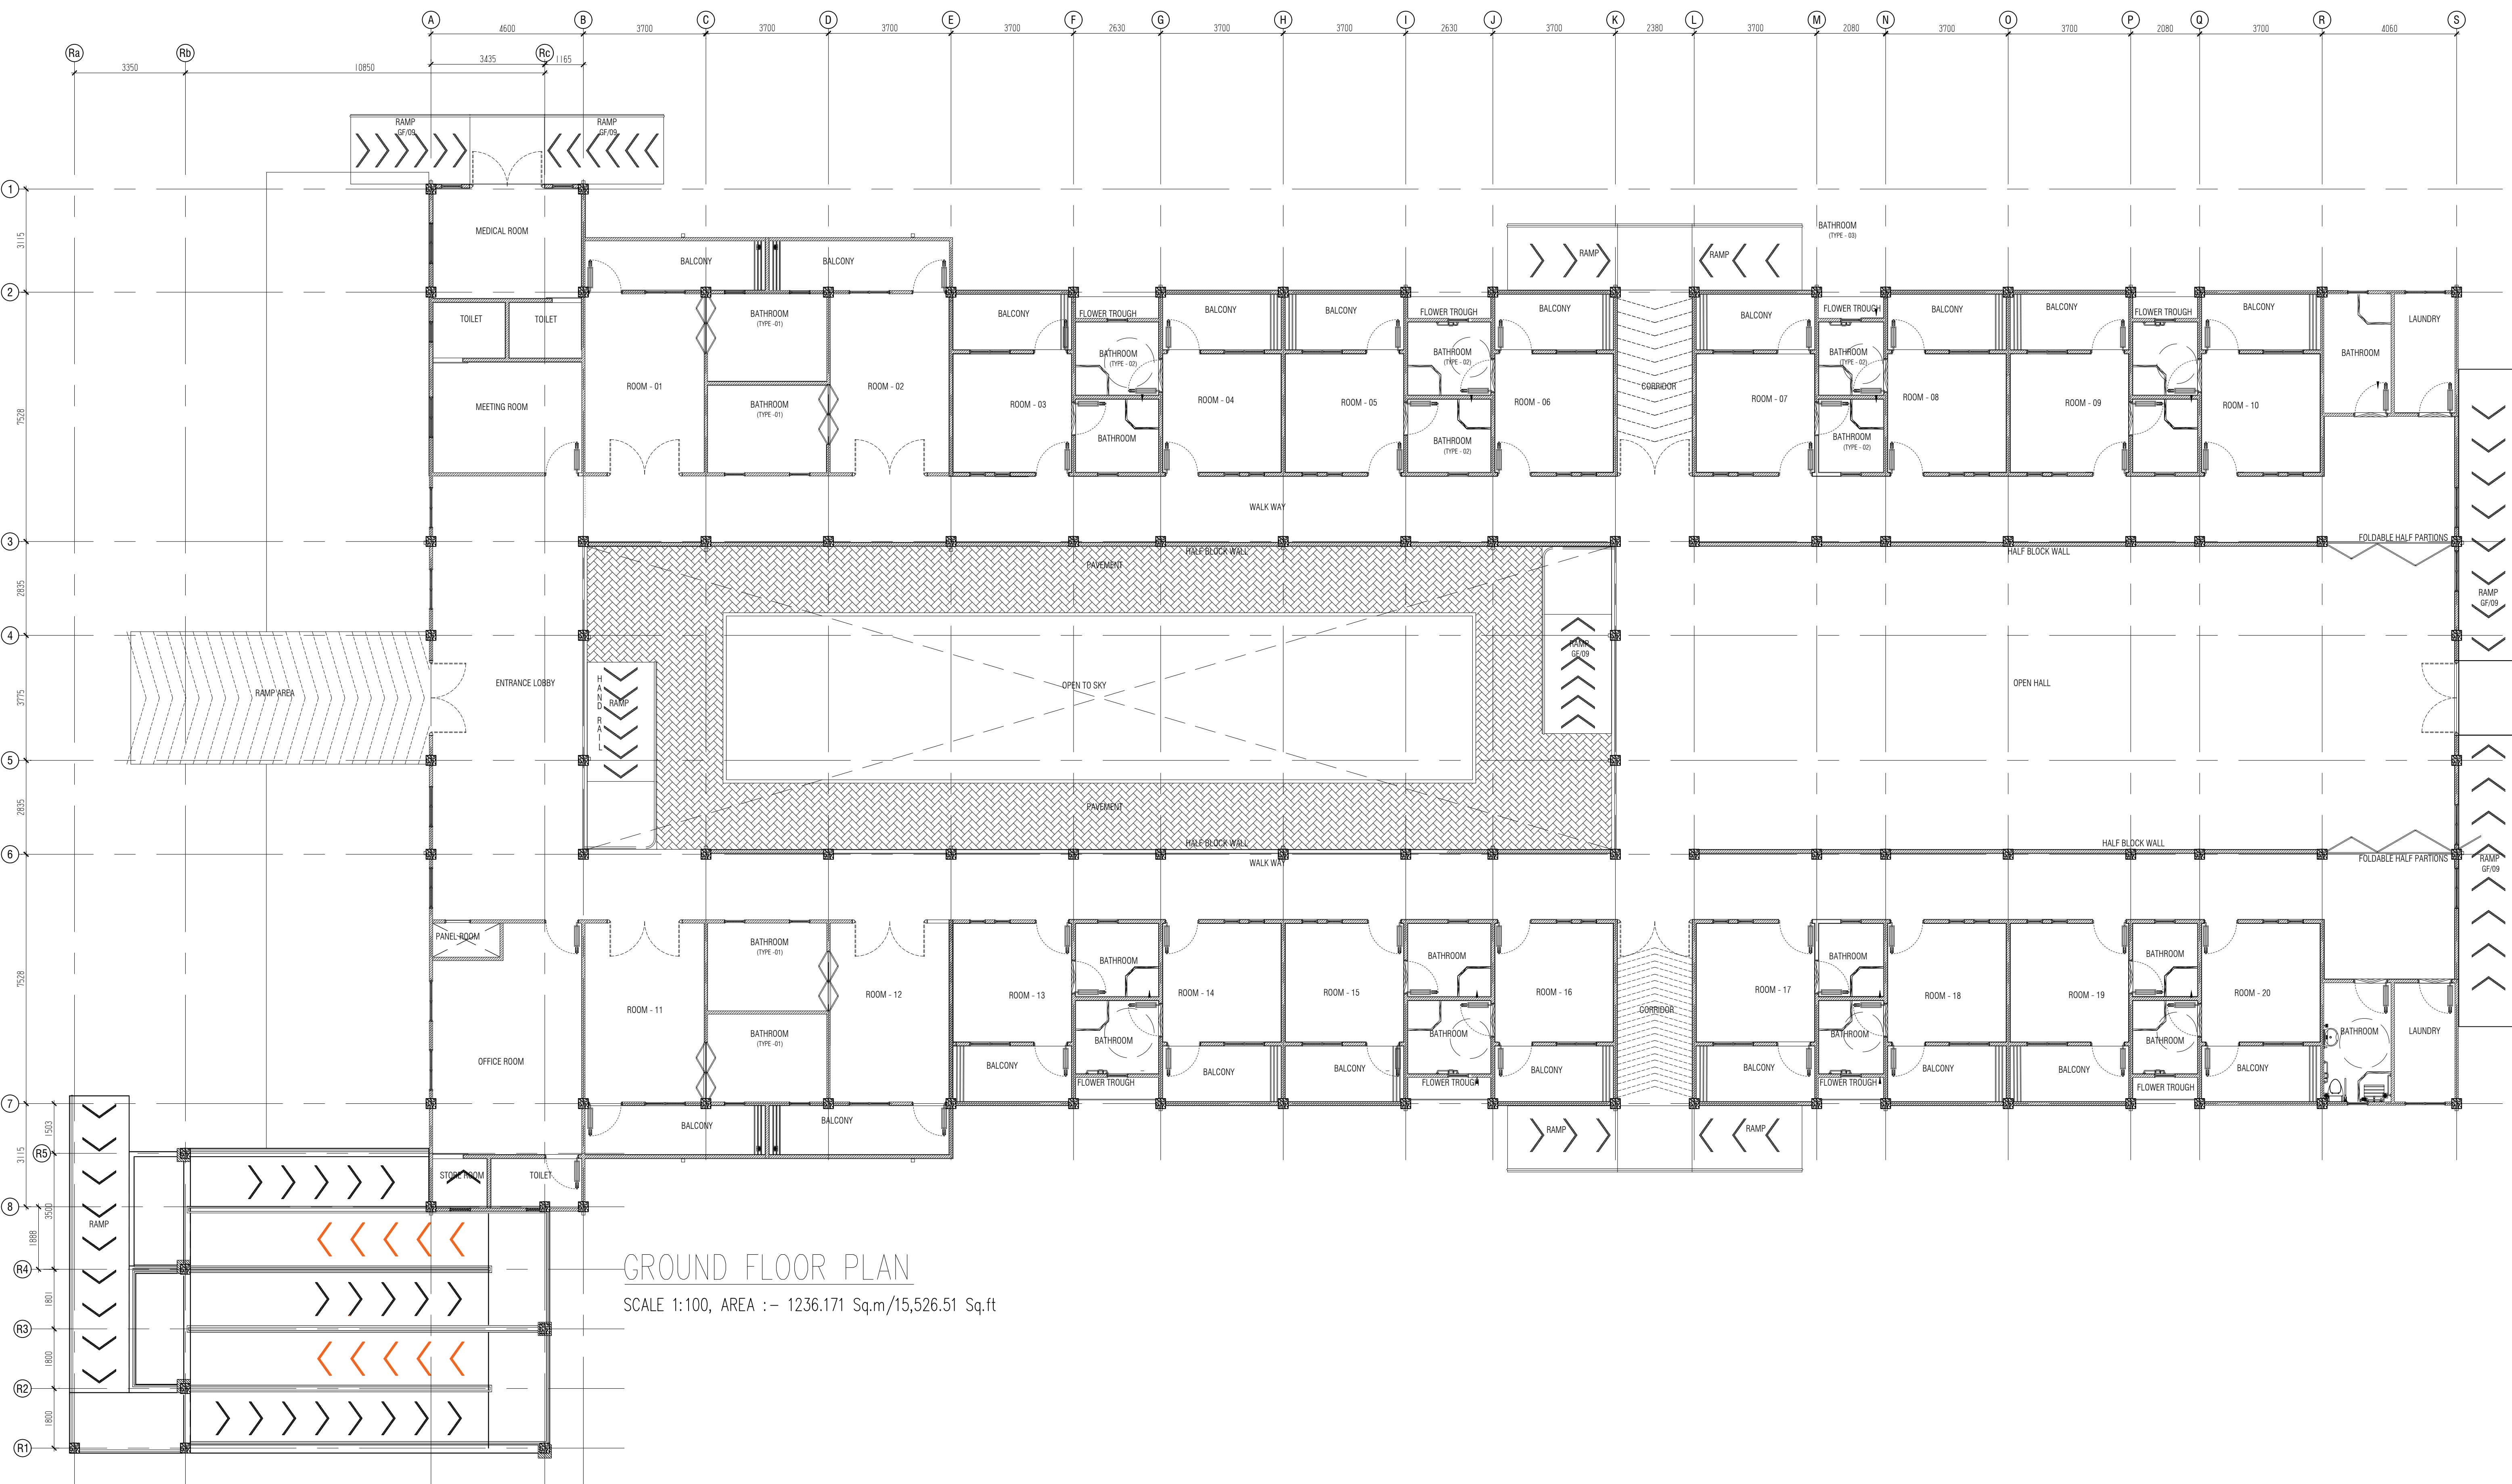

GROUND FLOOR PLAN

SCALE 1:100, AREA :- 1236.171 Sq.m/15,526.51 Sq.ft